

Date: Wednesday, 5/10/2006 9:20:06 AM
 User: Kim Johnston

Process Sheet

Customer : CU-DAR001 Dart Helicopters Services	Drawing Name : SPACER BUSHING
Job Number : 27051	
Estimate Number : 10826	
P.O. Number : N/A	Part Number : D23273
This Issue : 5/10/2006 S.O. No. : N/A	Drawing Number : D2327 REV C
Prsht Rev. : NC	Project Number : N/A
First Issue : N/A Type : MACHINED PARTS	Drawing Revision : C
Previous Run : 25823	Material : N/A
Written By : SEE COMMENT BELOW	Due Date : 5/30/2006 Qty: 50 Um: Each
Checked & Approved By : 06.05.10	
Comment : Est. F 05/11/02 Removed 303 SS KJ/EC	

Additional Product

Job Number:



Seq. #:	Machine Or Operation:	Description :
----------------	------------------------------	----------------------

1.0	M304R0375	304 SS ROUND BAR
-----	-----------	------------------



Comment: Qty.: 0.1641 f(s)/Unit Total : 8.2058 f(s)

Inventory

Material: AISI 303 Round Bar Ø0.375"

(M304R0.375)

Batch: M1002SS

MS 06/05/18

2.0	HARDINGE	HARDINGE CNC LATHE SMALL
-----	----------	--------------------------

**Comment:** HARDINGE CNC LATHE SMALL

Turn per Folio FA232 and Dwg D2327

Deburr

MS 06/05/18

S3

3.0	QC2	INSPECT PARTS AS THEY COME OFF MACHINE
-----	-----	--

**Comment:** INSPECT PARTS AS THEY COME OFF MACHINE

MS 06/05/18

S3

4.0	QC8	SECOND CHECK
-----	-----	--------------

**Comment:** SECOND CHECK

E 06/05/18

+ S3

5.0	PACKAGING 1	PACKAGING RESOURCE #1
-----	-------------	-----------------------

**Comment:** PACKAGING RESOURCE #1

Identify and Stock

Location: S38

06/05/23

(S3)

W/O:		WORK ORDER CHANGES					
DATE	STEP	PROCEDURE CHANGE	By	Date	Qty	Approval Mfg / Design Mgr	Approval QC Inspector

NCR:		WORK ORDER NON-CONFORMANCE (NCR)						
DATE	STEP	Description of NC Section A	Corrective Action Section B			Verification Section C	Approval Design Mgr	Approval QC Inspector
			Initial Design Mgr	Action Description Design Mgr	Sign & Date			

Part No: _____ PAR #: _____ Fault Category: _____ NCR: Yes ☒ No ☐ DQA: RD Date: 06/05/04

NOTE: Date & initial all entries

QA: N/C Closed: _____ Date: _____

Date: Wednesday, 5/10/2006 9:20:06 AM
User: Kim Johnston

Process Sheet

Customer: CU-DAR001 Dart Helicopters Services

Drawing Name: SPACER BUSHING

Job Number: 27051

Part Number: D23273

Job Number:



Seq. #:

Machine Or Operation:

Description :

6.0

DC

DOCUMENT CONTROL



Comment: DOCUMENT CONTROL

Inspection Level 21

 06/05/24 ⁵³

Job Completion



C 106/05/24

W/O:		WORK ORDER CHANGES					
DATE	STEP	PROCEDURE CHANGE	By	Date	Qty	Approval Mfg / Design Mgr	Approval QC Inspector

NCR:		WORK ORDER NON-CONFORMANCE (NCR)						
DATE	STEP	Description of NC Section A	Corrective Action Section B			Verification Section C	Approval Design Mgr	Approval QC Inspector
			Initial Design Mgr	Action Description Design Mgr	Sign & Date			

Part No: _____ PAR #: _____ Fault Category: _____ NCR: Yes No DQA: _____ Date: _____



NOTE: Date & initial all entries

QA: N/C Closed: _____ Date: _____




DESIGN BW	DRAWN BY <i>[Signature]</i>	DART AEROSPACE LTD HAWKESBURY, ONTARIO, CANADA	
CHECKED <i>[Signature]</i>	APPROVED <i>[Signature]</i>	DRAWING NO. D2327	REV. C SHEET 1 OF 1
DATE 03.05.13		TITLE SPACER BUSHING	SCALE 2:1
A	94.12.17	NEW ISSUE	
B	95.12.06	LENGTH CHANGE	
C	03.05.13	303 SS SPEC ADDED	


RELEASED
03.05.21 *[Signature]*

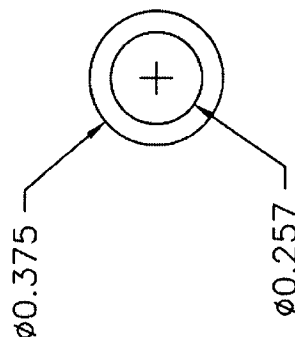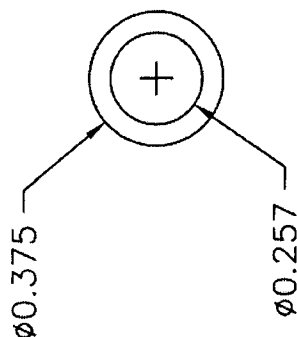

D2327-1

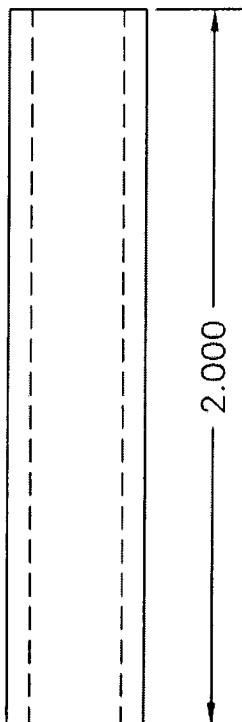

D2327-3

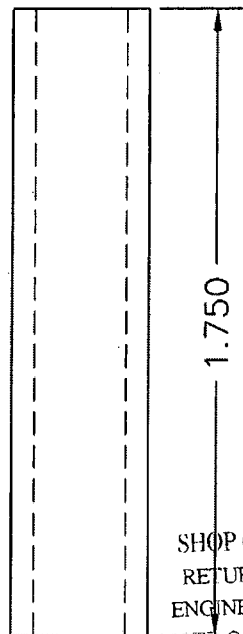

SHOP COPY
RETURN TO
ENGINEERING

UNCONTROLLED COPY
SUBJECT TO AMENDMENT
WITHOUT NOTICE

WORK ORDER

NO 27051

- NOTE:
- 1) MATERIAL: Ø0.375 AISI 303 ROUND BAR (REF DART SPEC. M303R0.375) OR Ø0.375 AISI 304/316 SS 0.065 WALL SEAMLESS ROUND TUBING (REF. DART SPEC. M304TR0.375W.065)
 - 2) FINISH: NONE
 - 3) TOLERANCES ARE PER DART QSI 018 UNLESS OTHERWISE NOTED
 - 4) ALL DIMENSIONS ARE IN INCHES
 - 5) BREAK ALL SHARP EDGES 0.005 TO 0.010

Copyright © 1994 by DART AEROSPACE LTD

THIS DOCUMENT IS PRIVATE AND CONFIDENTIAL AND IS SUPPLIED ON THE EXPRESS CONDITION THAT IT IS NOT TO BE USED FOR ANY PURPOSE OR COPIED OR COMMUNICATED TO ANY OTHER PERSON WITHOUT WRITTEN PERMISSION FROM DART AEROSPACE LTD.

Date: Wednesday, 5/24/2006 11:36:16 AM

User: Chantal Lavoie

**INVENTORY ITEMS PICKED
FOR SLIP NUMBER 2489**

Project No. : N/A
Customer : Dart Helicopters Services
Part Number : D23273
Job Number : 27051

Drawing Number : D2327 REV C
Drawing Name : SPACER BUSHING
Due Date : / /
Qty : 53
Slip # : 2489

	Location	Store	Picking	Lot No.	Serial No.	Req'd	Taken
1.0 M304R0375 304 SS ROUND BAR Available 30.73	MAIN			100255		8.70	8.2058 f